

ISSUE / REVISIONS	DATE

ISSUE / REVISIONS	DATE

FILE NAME: RNK

DRAWN BY: RNK

DESIGNED BY: RNK

CHECK BY: RNK

DATE: OCTOBER 12, 2016

DRAWING NUMBER: **CAHA. 1.**

SHEET 00 OF 00




**GUAM
INANGOKKON
PRESERVATION
INADAHU GUAHAN
TRUST**



**Guam Legislature
CAHA Art Schedule**


Art Item	Dwg. No.	Room	Rm Name	Available Dimension		Min. height above floor-in	Remarks
				width-ft	height-ft		
A1	CAHA 2	104	FOYER	3	6	24	
A2	CAHA 2	104	FOYER	3	6	24	
A3	CAHA 2	101	LOBBY	6	5	54	
A4	CAHA 2	101	LOBBY	3	6	42	
A5	CAHA 2	101	LOBBY	3	6	42	
A6	CAHA 3	108	RECEPTION	3	4	42	Above reception desk
A7	CAHA 3	108	RECEPTION	4	4	42	Above reception desk
A8	CAHA 3	106	CONF RM	6	4	42	
A9	CAHA 3	139	HALLWAY	4	4	42	Above reception desk
A10	CAHA 2	136	HALLWAY	4	4	42	Outside AV Room 116
A11	CAHA 2	136	HALLWAY	12	4	42	
A12	CAHA 2	119	PUBLIC ENT.	10	4	36	
A13	CAHA 2	138	OFFICE SPACE	20	4	42	
A14	CAHA 1	138	OFFICE SPACE	6	4	42	Above office furniture
A15	CAHA 2	136	HALLWAY	14	4	42	
A16	CAHA 3	138	OFFICE SPACE	6	4	42	Near room 104 ENTRY
A17	CAHA 2	126	CONF RM	10	4	42	
A18	CAHA 2	104	ENTRY	4	4	42	
A19	CAHA 2	104	ENTRY	4	16'-6"	42	2 Story
S1	CAHA 3	101	LOBBY	4	9	On floor	Sculpture
S2	CAHA 3	101	LOBBY	4	9	On floor	Sculpture
S3	CAHA 3	139	HALLWAY	3	9	On floor	Sculpture, outside Speaker's Office
G1	CAHA 2	119	PUBLIC ENT	3	3		Circular 3ft Dia.

2 ARTWORK SCHEDULE
SCALE: Not to Scale

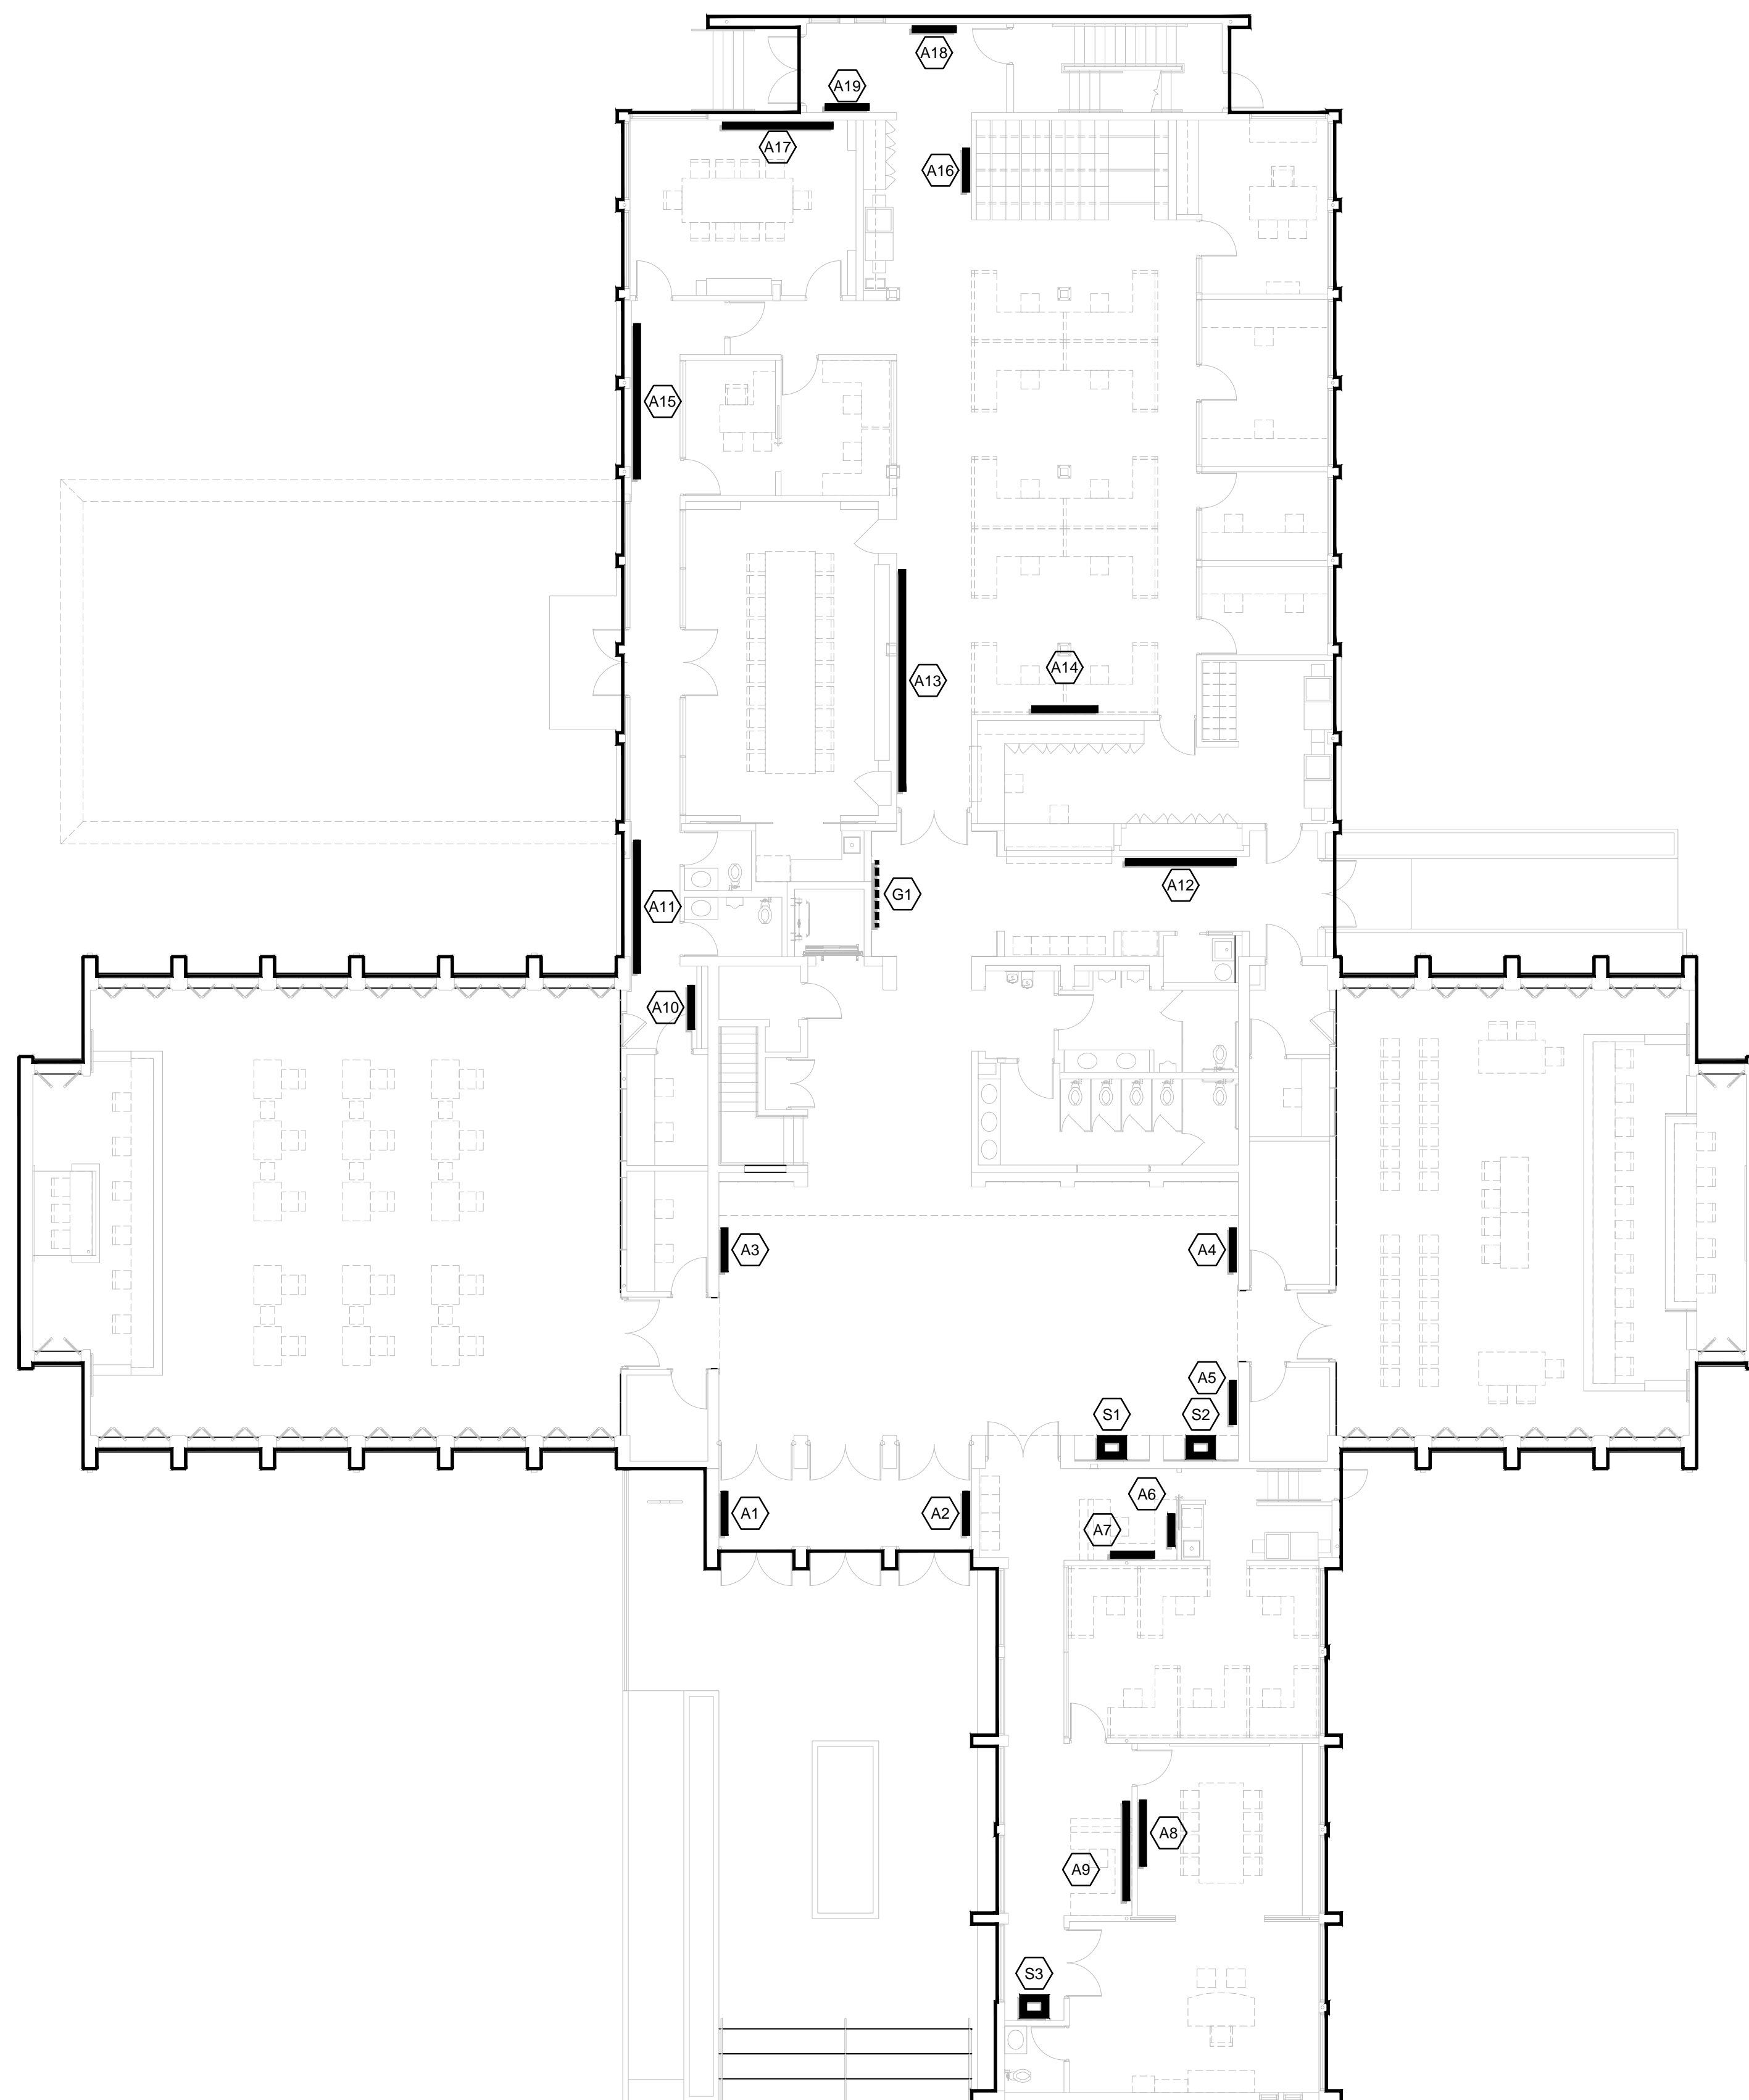

NOTE:
ART WALL DIMENSIONS ARE FOR REFERENCE ONLY.
FINAL DIMENSIONS AND LOCATIONS ARE TO BE DETERMINED.

- ART WALL 1st FLR
- ART WALL 2nd FLR
- GOV. SEAL WALL
- SCULPTURE

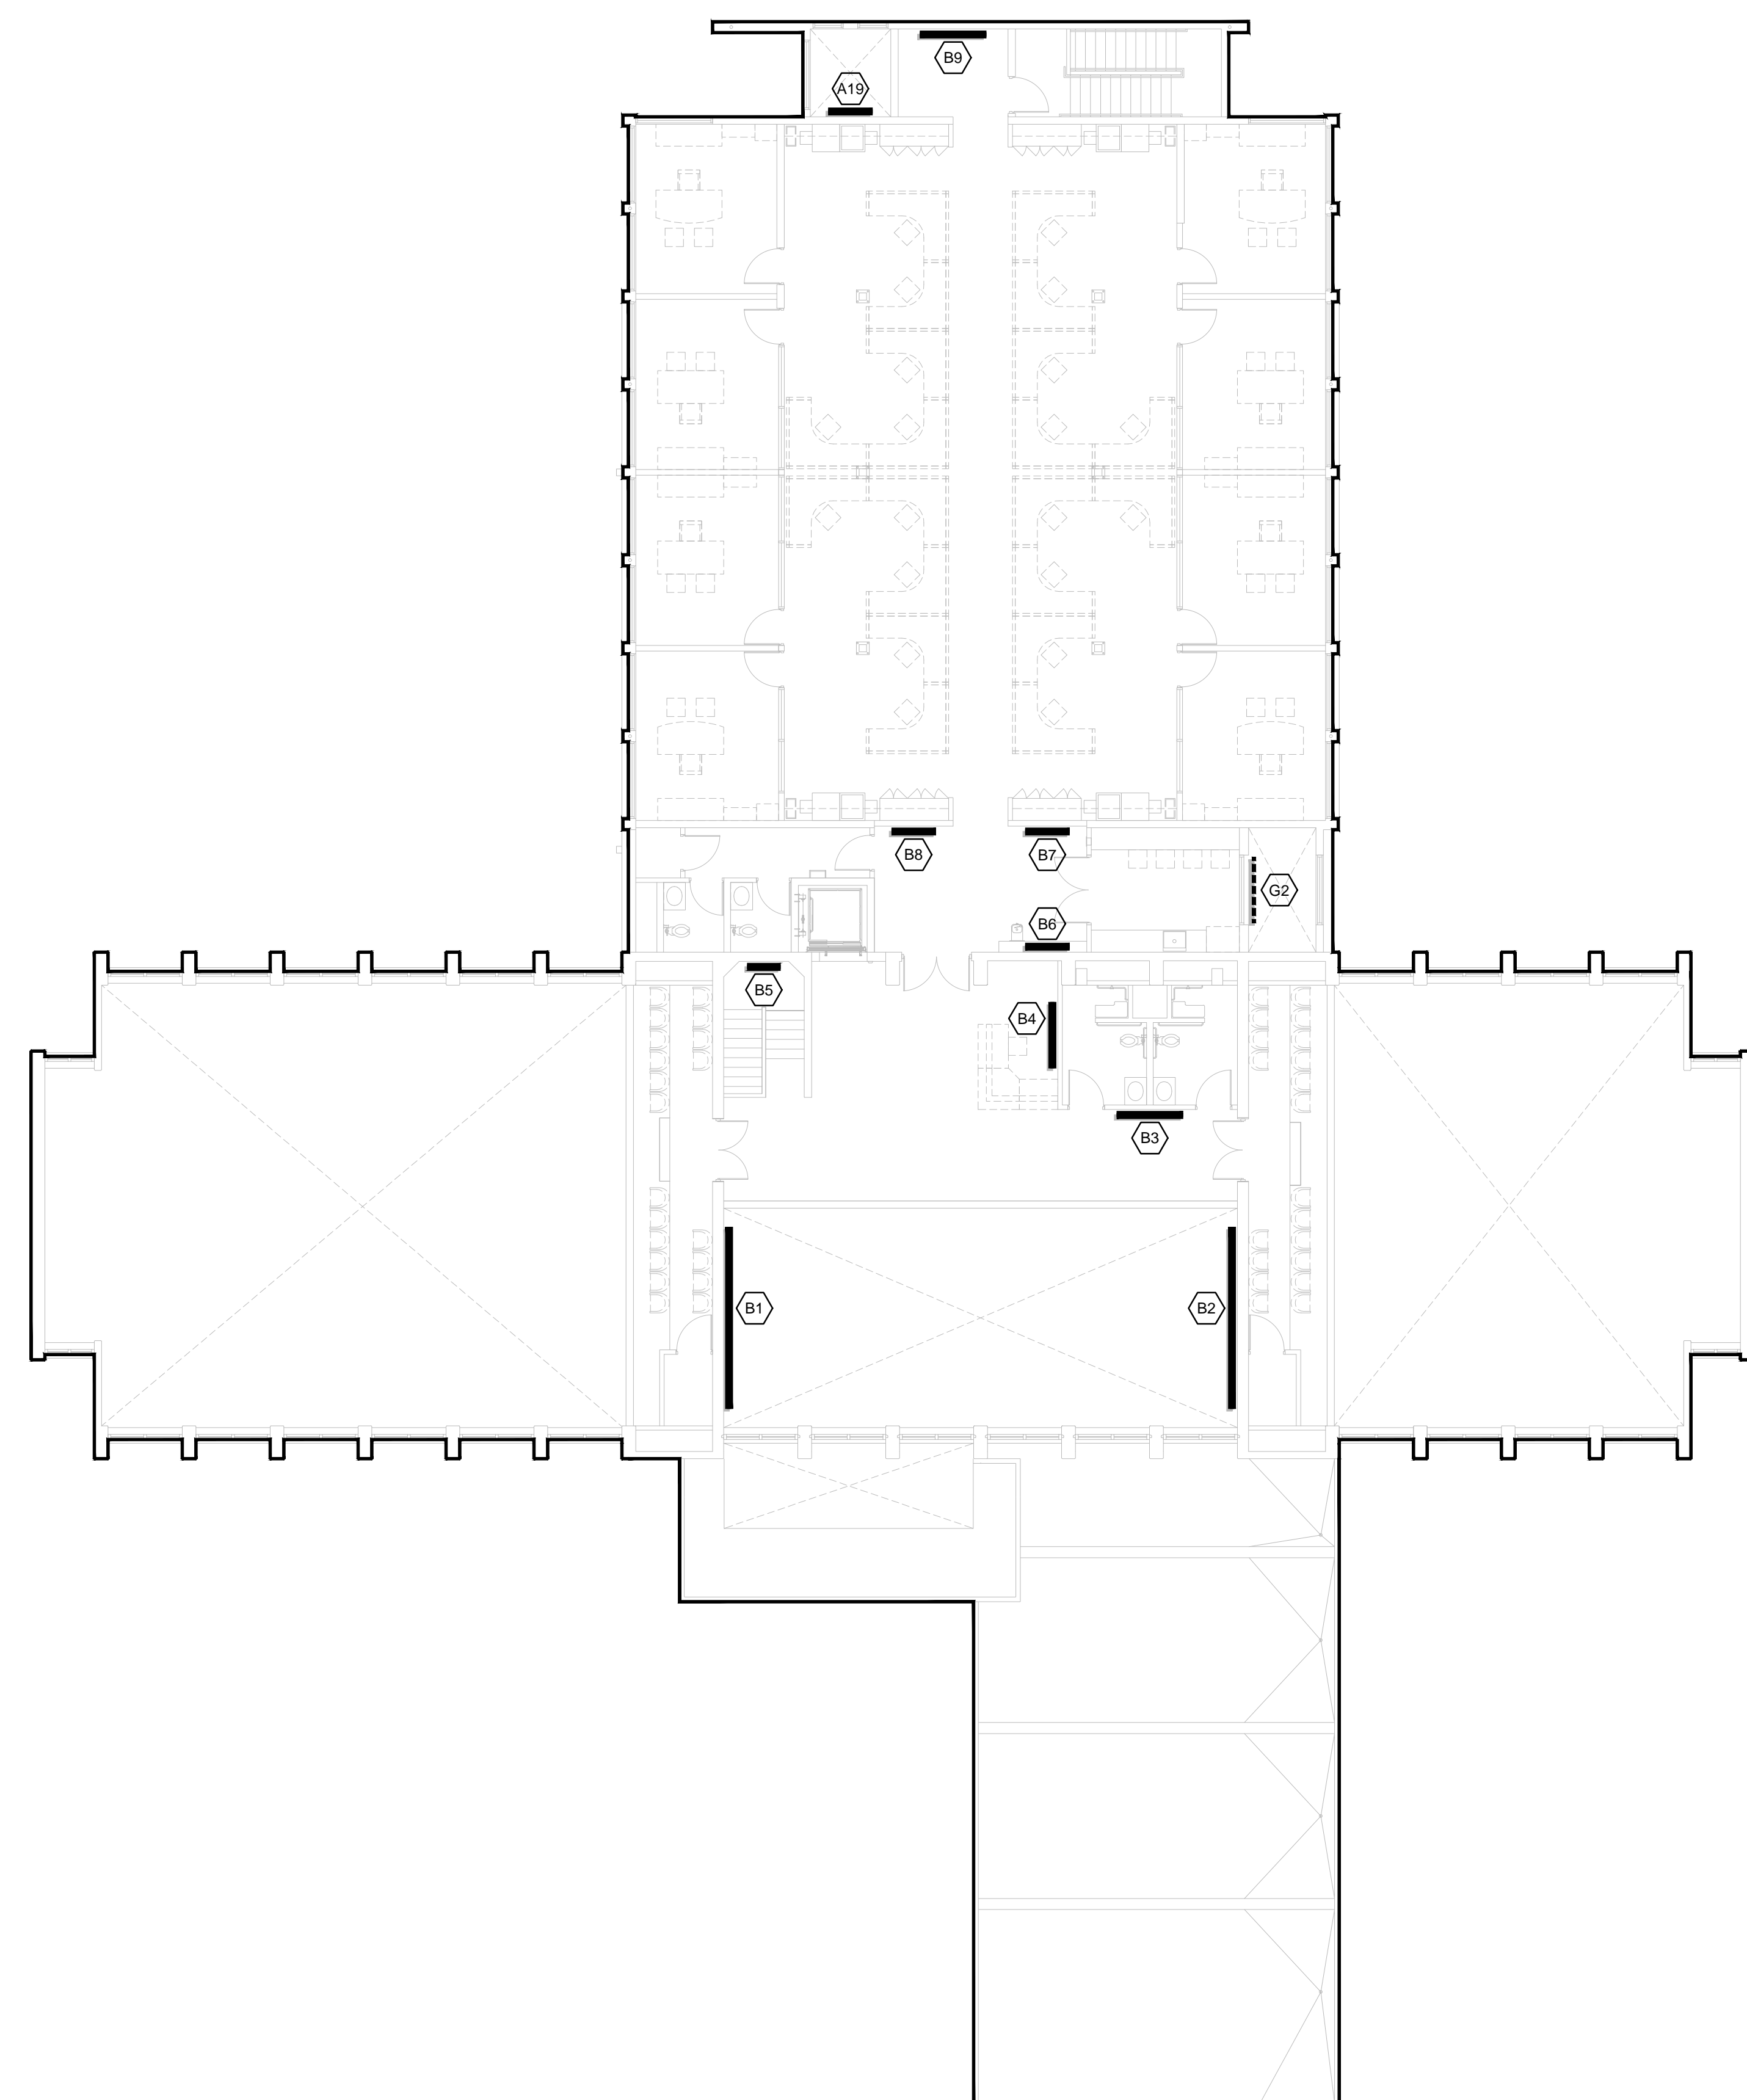

**Guam Legislature
CAHA Art Schedule**

**GUAM
INANGOKKON
PRESERVATION
INADAHU GUAHAN
TRUST**

Art Item	Dwg. No.	Room	Rm Name	Available Dimension		Min. height above floor-in	Remarks
				width-ft	height-ft		
B1	CAHA 2	101	LOBBY	16'-6"	5	13'-9"	Elevated mural
B2	CAHA 2	101	LOBBY	16'-6"	5	13'-9"	Elevated mural
B3	CAHA 3	203	BALCONY	6	4	42	
B4	CAHA 3	204	RECP. FOYER	6	4	42	Above reception desk
B5	CAHA 1		Stair	4	12	48	Located in stairwell
B6	CAHA 1	214	CORR	4	4	42	Above water fountain
B7	CAHA 3	214	CORR	4	4	42	
B8	CAHA 3	214	CORR	4	4	42	
B9	CAHA 2	215	STAIR 1 HALL	6	4	42	
G2	CAHA 2	119	PUBLIC ENT.	3	3	2nd Flr line	Circular 3ft Dia

2 ARTWORK SCHEDULE
SCALE: Not to Scale



NOTE:
ART WALL DIMENSIONS ARE FOR REFERENCE ONLY.
FINAL DIMENSIONS AND LOCATIONS ARE TO BE DETERMINED.


- ART WALL 1st FLR
- GOV. SEAL WALL
- ART WALL 2nd FLR
- SCULPTURE

PROJECT TITLE
**REHABILITATION AND RECONSTRUCTION
OF THE GUAM LEGISLATURE**


DRAWING TITLE:
CAHA
SECOND FLOOR PLAN

ISSUE / REVISIONS	DATE

FILE NAME: RNK
DRAWN BY: RNK
DESIGNED BY: RNK
CHECK BY: RNK
DATE: OCTOBER 12, 2016
DRAWING NUMBER: **CAHA. 2.**
SHEET 00 OF 00

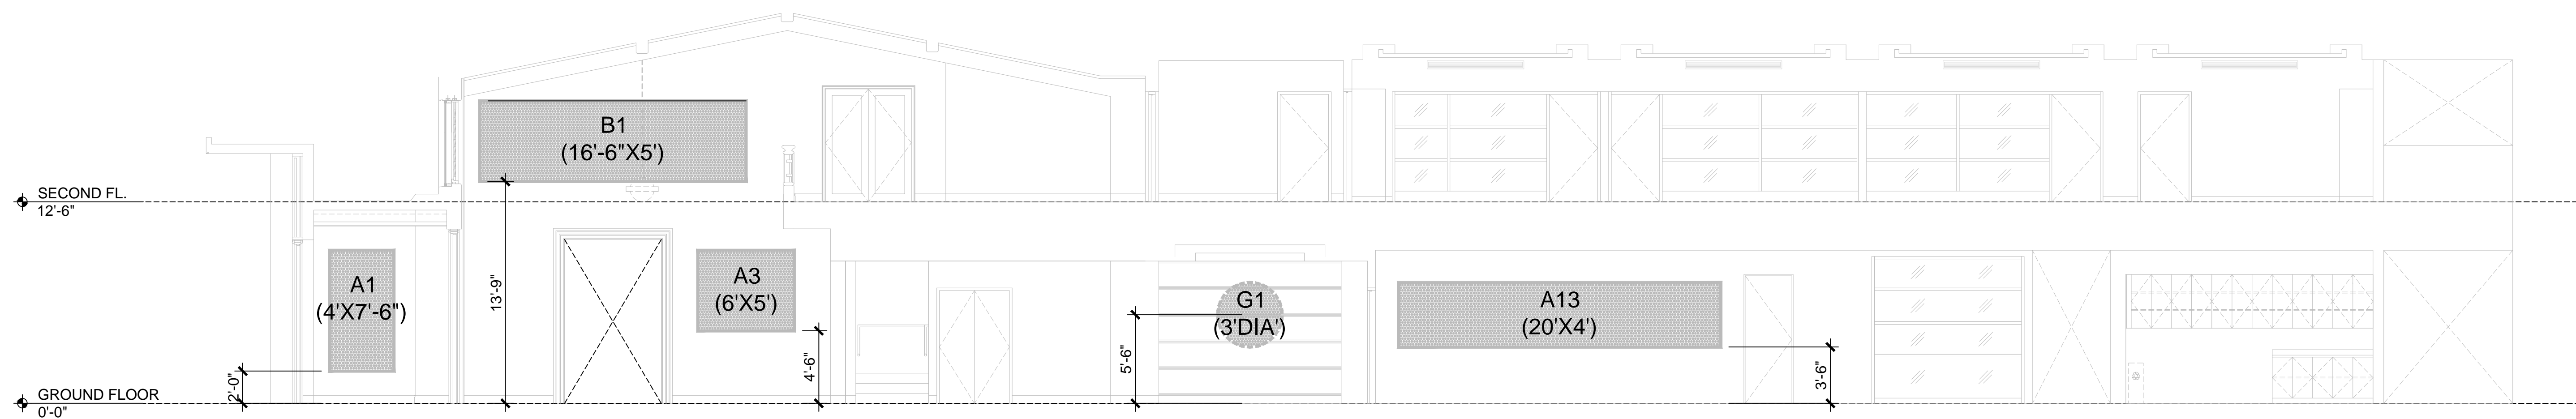


1 INTERIOR ELEVATION
SCALE: 3/16" = 1'-0"

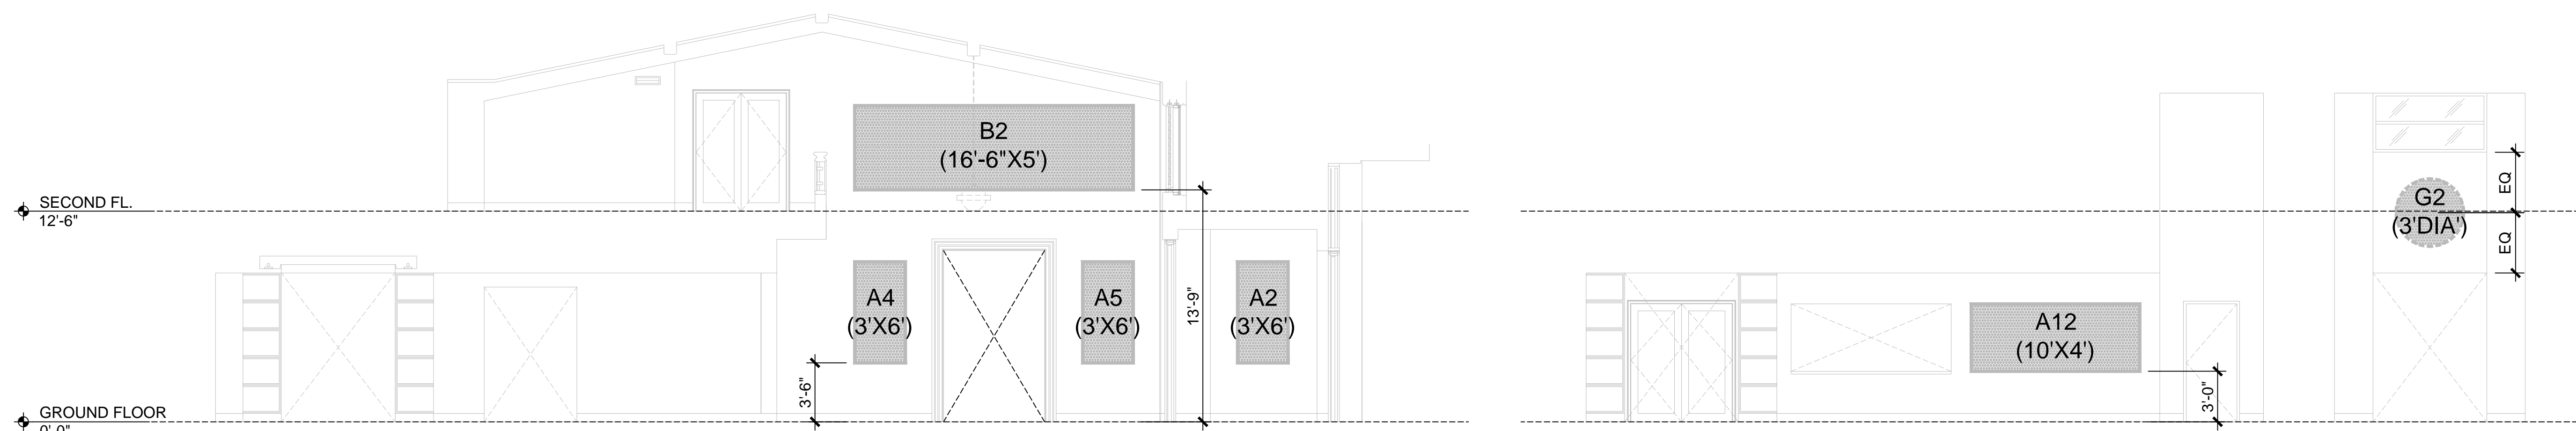


2 INTERIOR ELEVATION
SCALE: 3/16" = 1'-0"

3 INTERIOR ELEVATIONS
SCALE: 3/16" = 1'-0"

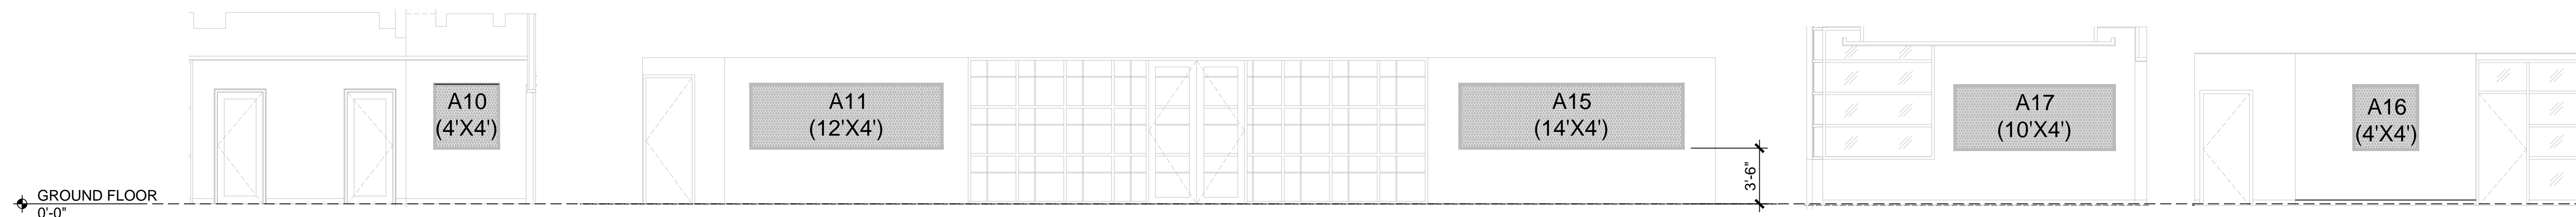

4 INTERIOR ELEVATION
SCALE: 3/16" = 1'-0"

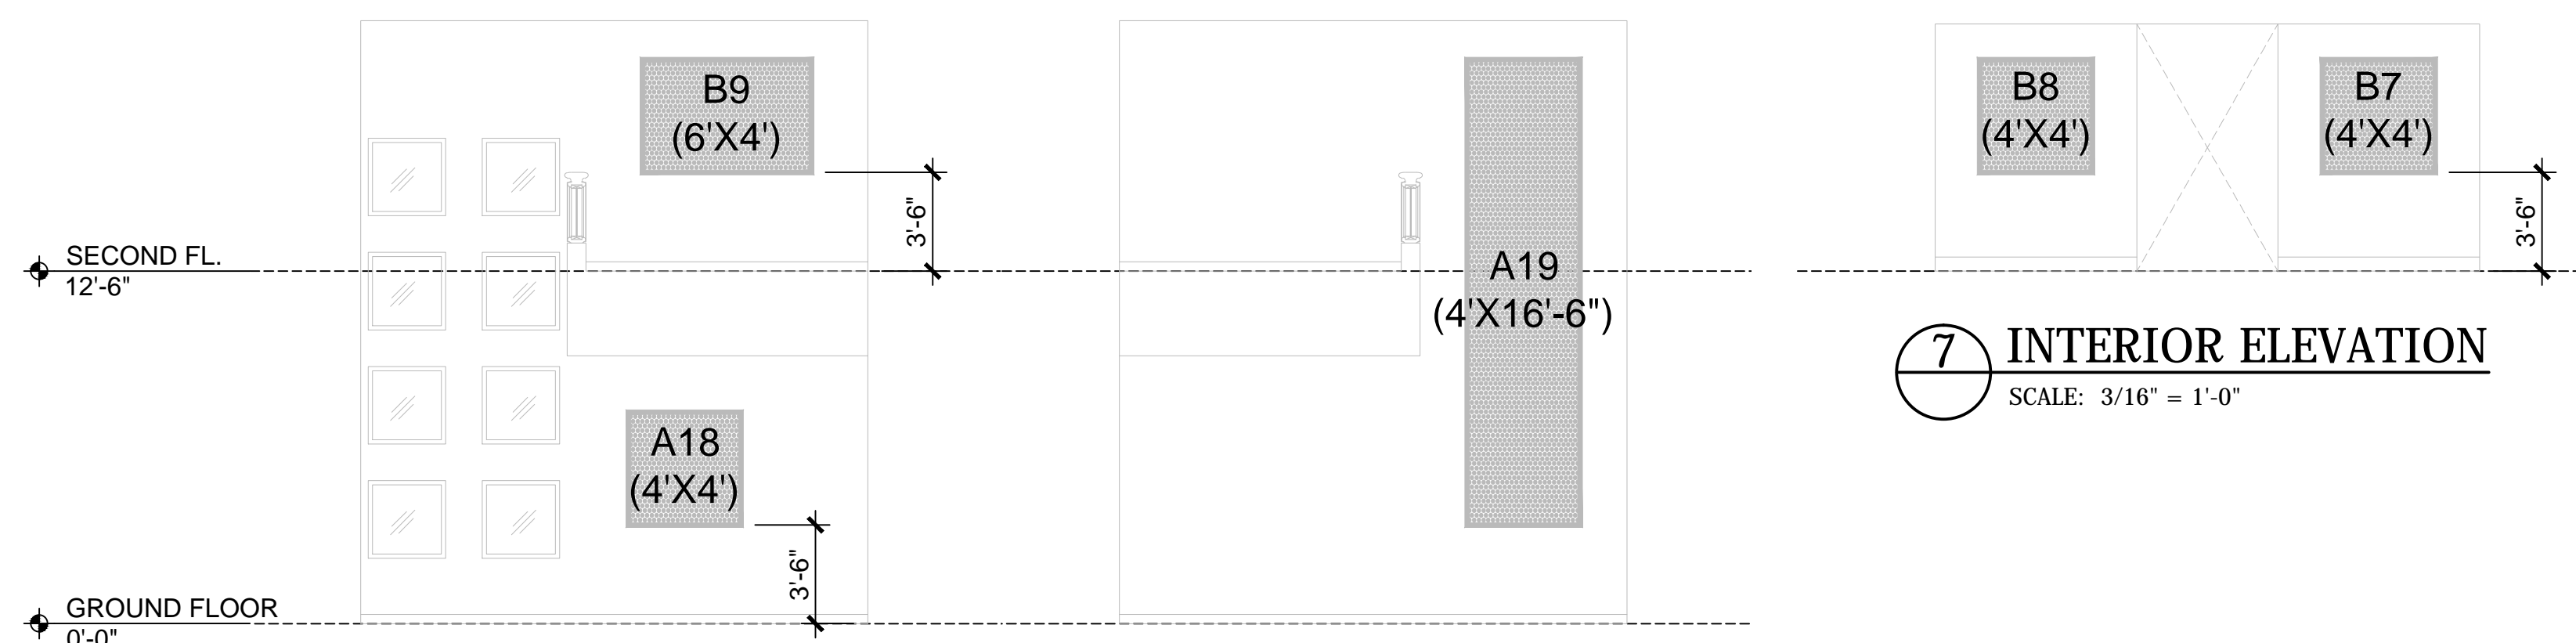

6 INTERIOR ELEVATION
SCALE: 3/16" = 1'-0"


7 INTERIOR ELEVATION
SCALE: 3/16" = 1'-0"

PROJECT TITLE
**REHABILITATION AND RECONSTRUCTION
OF THE GUAM LEGISLATURE**

DRAWING TITLE
**CAHA
INTERIOR ELEVATIONS**


DATE	ISSUE / REVISIONS
	△
	△
	△
	△
	△

FILE NAME: RNK
DRAWN BY: RNK
DESIGNED BY: RNK
CHECK BY: RNK
DATE: OCTOBER 12, 2016

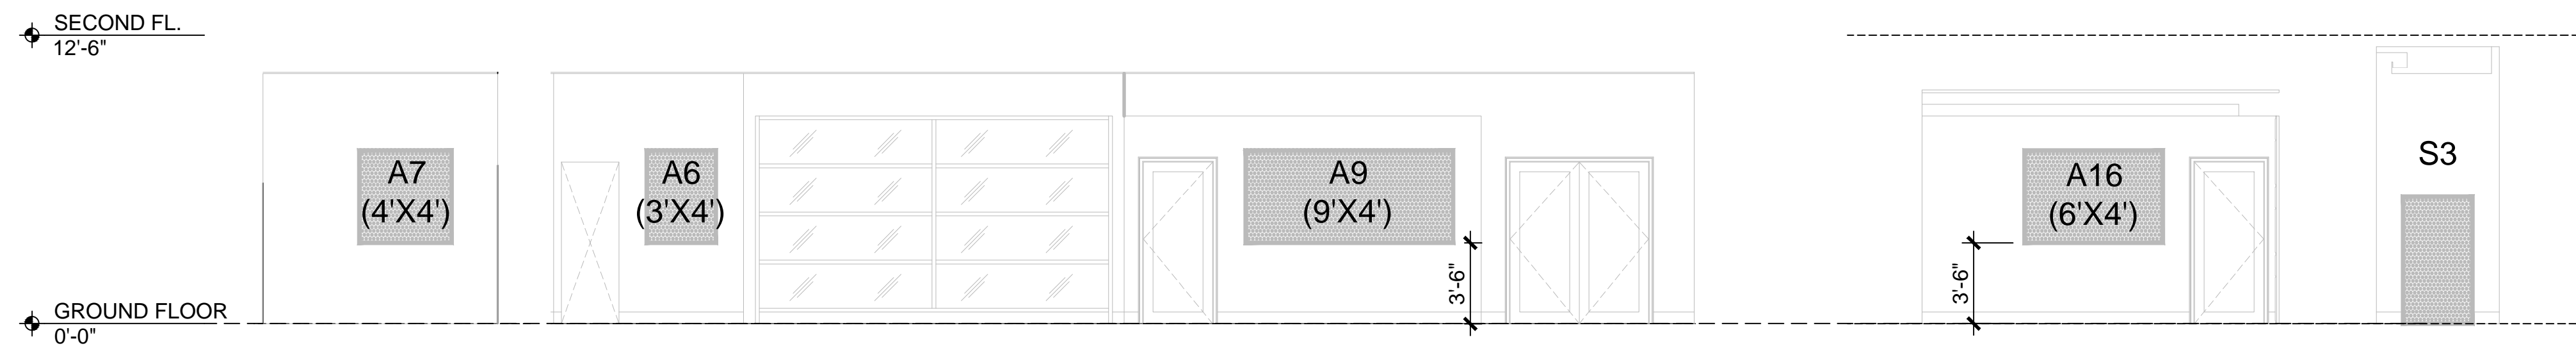


1 INTERIOR ELEVATION
SCALE: 3/16" = 1'-0"

2 INTERIOR ELEVATION
SCALE: 3/16" = 1'-0"

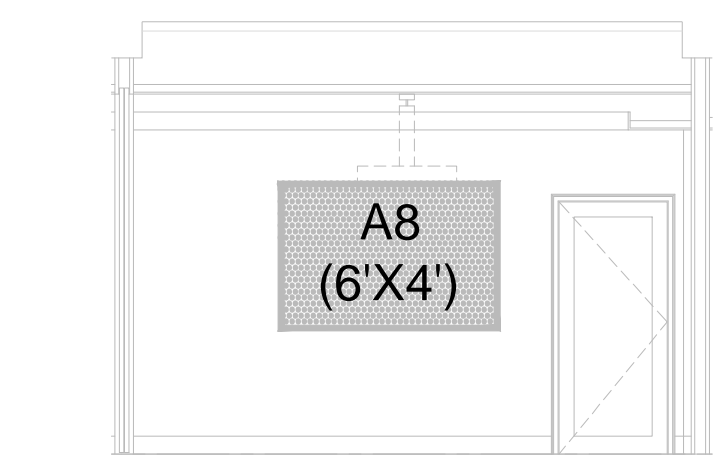

5 INTERIOR ELEVATION
SCALE: 3/16" = 1'-0"

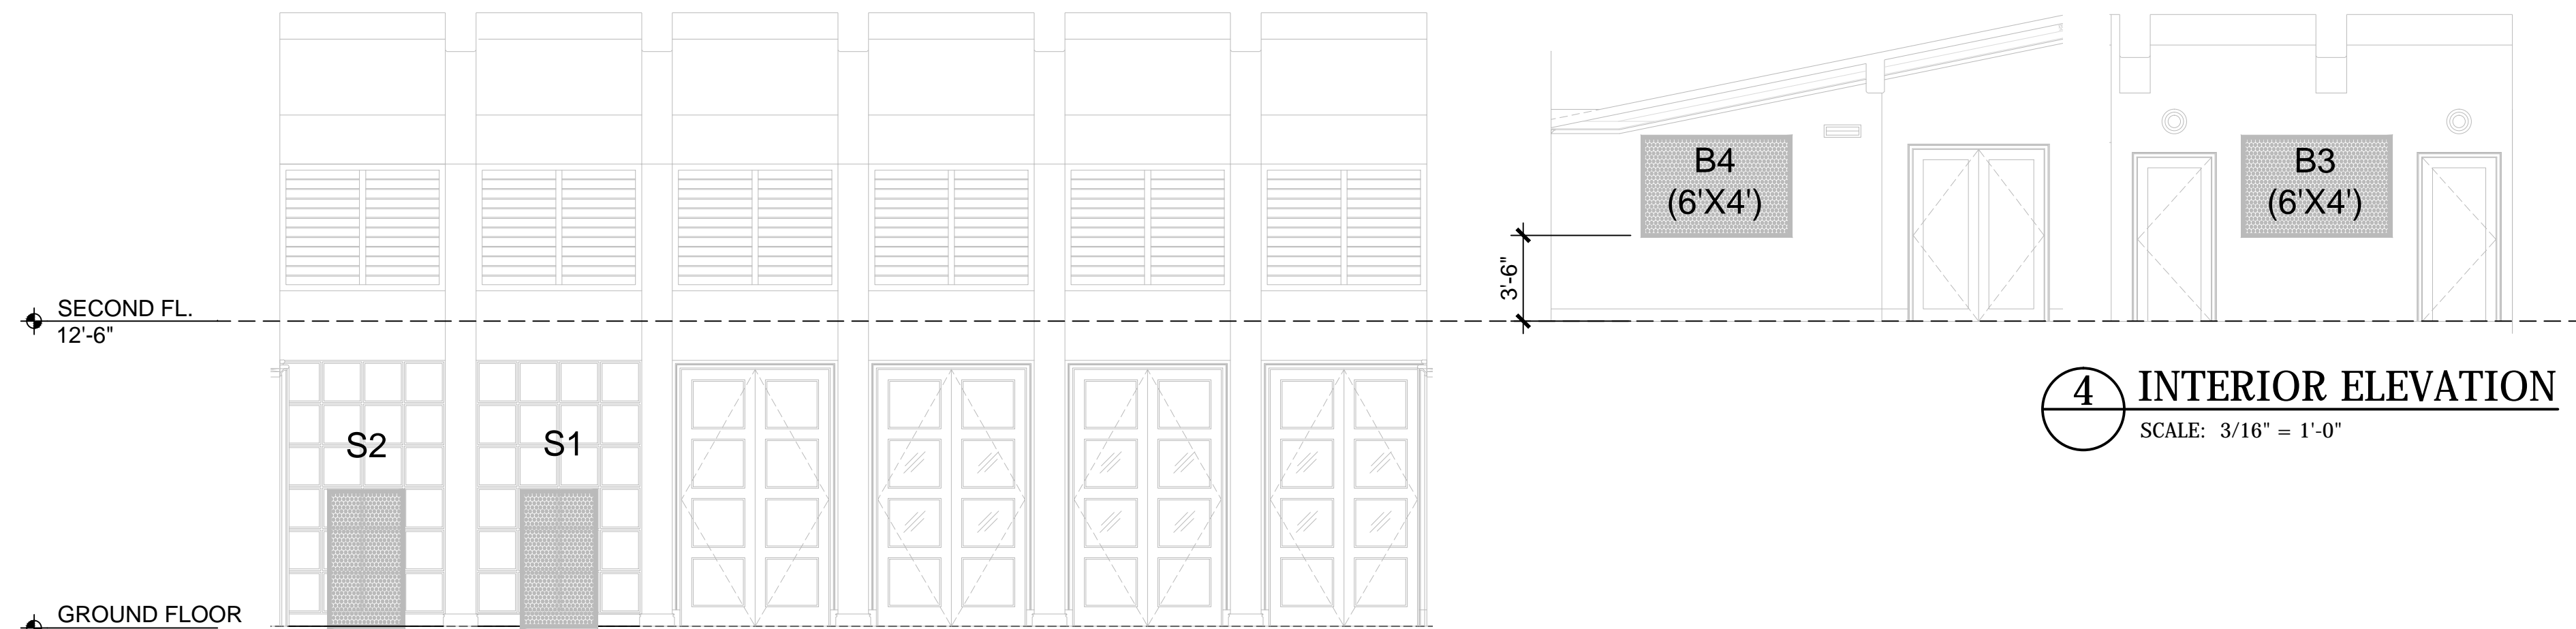

3 INTERIOR ELEVATION
SCALE: 3/16" = 1'-0"

4 INTERIOR ELEVATION
SCALE: 3/16" = 1'-0"

PROJECT TITLE
**REHABILITATION AND RECONSTRUCTION
OF THE GUAM LEGISLATURE**

DRAWING TITLE
**CAHA
INTERIOR ELEVATIONS**

ISSUE / REVISIONS	DATE
△	
△	
△	
△	
△	

FILE NAME: RNK
DRAWN BY: RNK
DESIGNED BY: RNK
CHECK BY: RNK
DATE: OCTOBER 12, 2016